


**WESTWOOD MALL
SITE PLAN
12 143**

1:2000

Kohn

Kohn Partnership Architects Inc.
116 Spadina Avenue, Suite 501, Toronto ON, M5V 2K6
Tel: +1 416 733 6700 www.kohnpartners.com

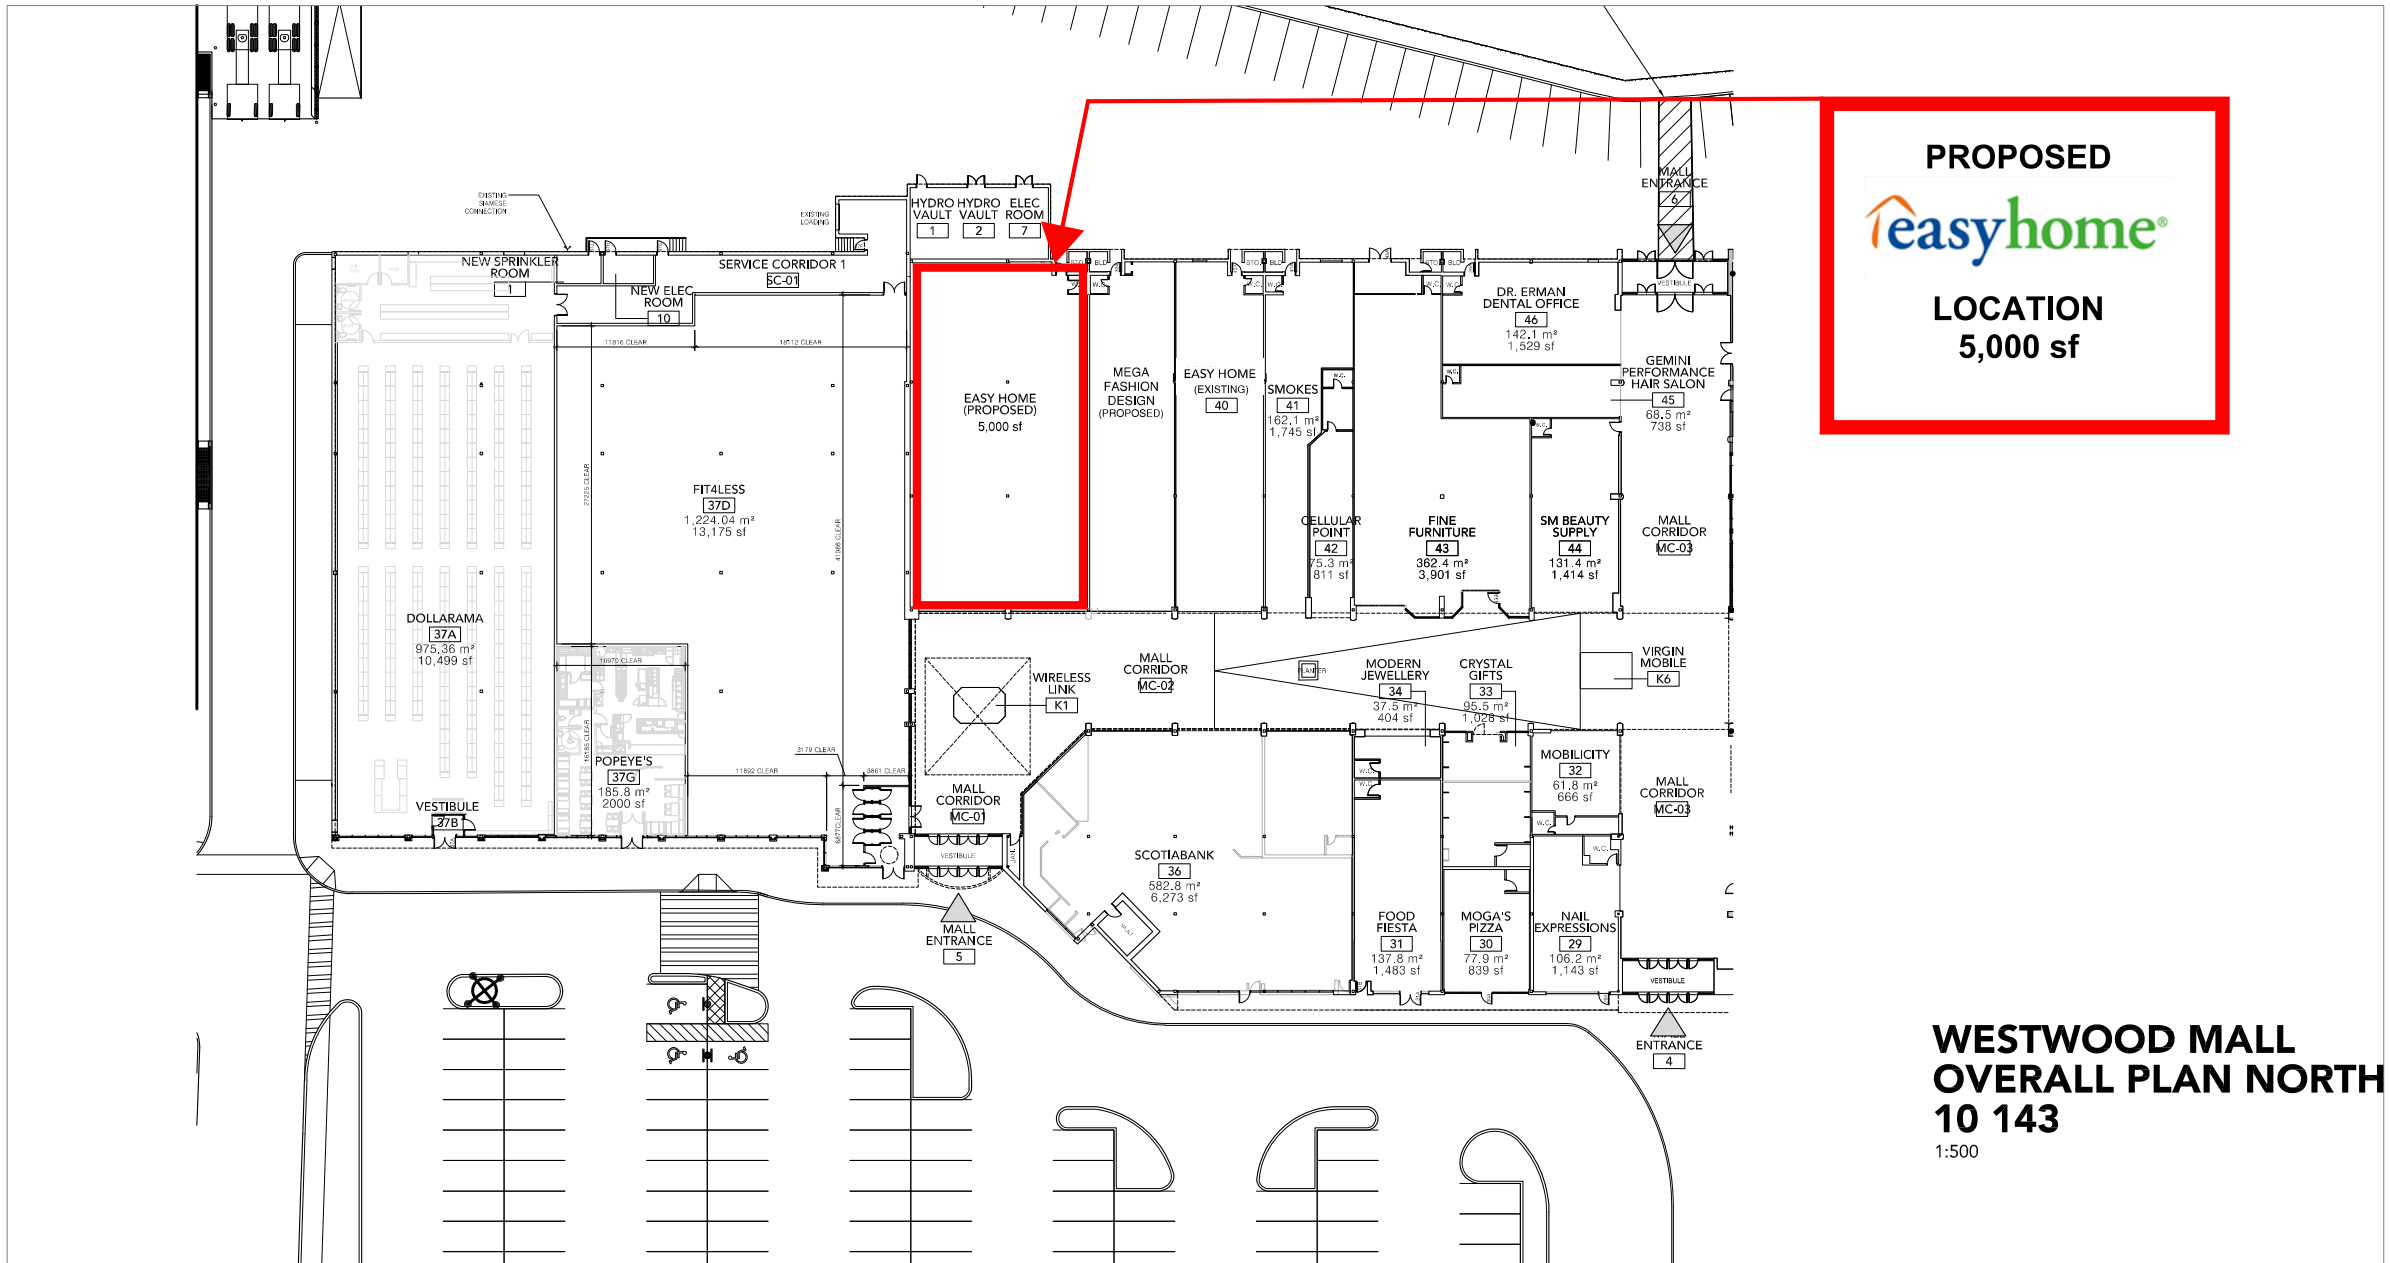

PROPOSED

LOCATION
5,000 sf

WESTWOOD MALL
OVERALL PLAN NORTH
10 143
 1:500

WESTWOOD MALL RENOVATION
 MISSISSAUGA, ONTARIO
 FIELDGATE COMMERCIAL

March 2, 2015

Kohn

Kohn Partnership Architects Inc.
 116 Spadina Avenue, Suite 501, Toronto ON M5V 2K6
 Tel 416.703.6700 www.kohnarchitects.com